


APPENDIX C

SAMPLE FLOOR PLAN – PREPACKAGED FOOD FACILITY

DBA: ABC MARKET
ADDRESS: 12345 ABC STREET,
LOS ANGELES, CA 90000

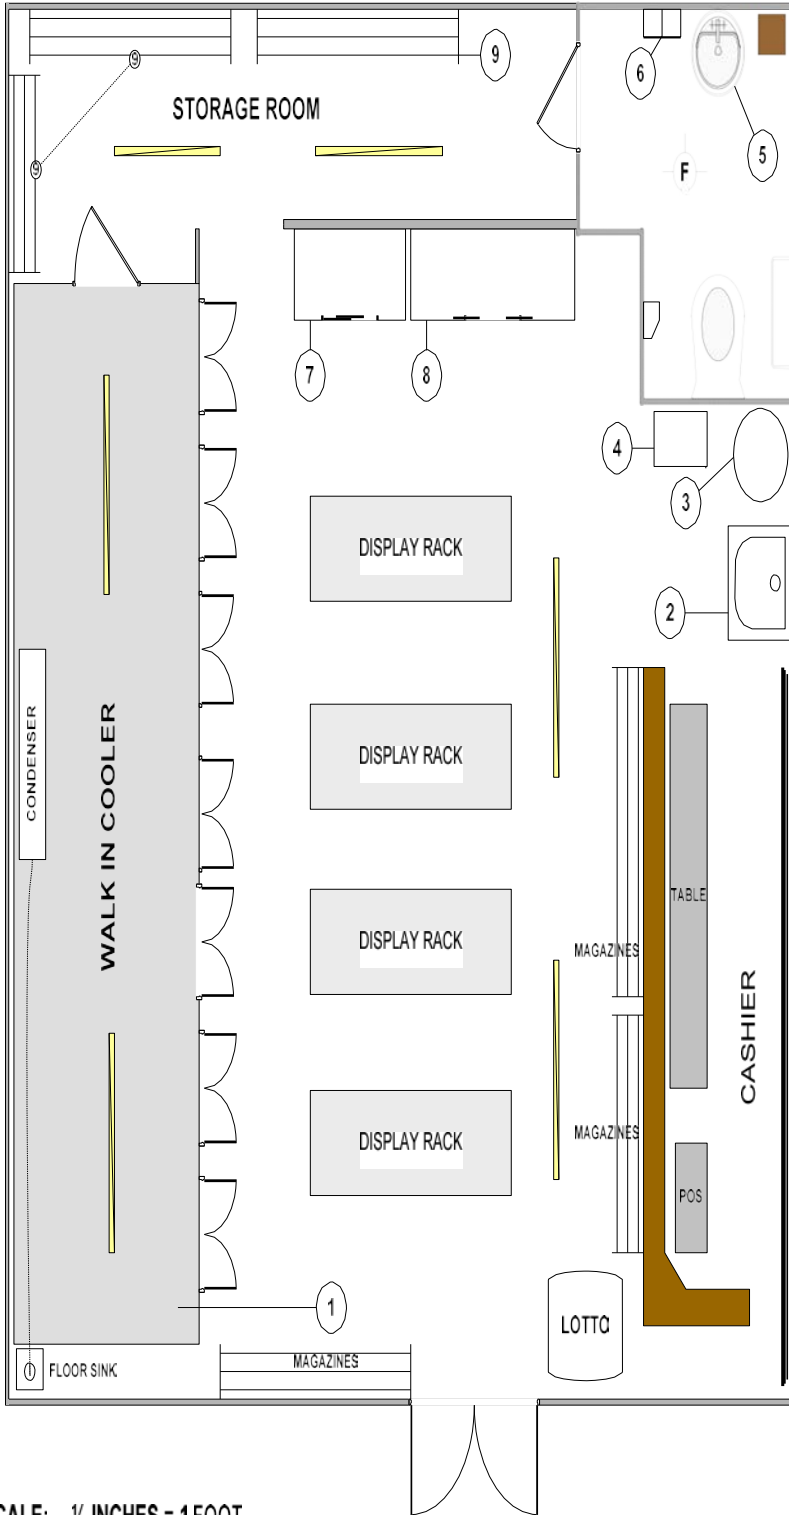

EQUIPMENT		SCHEDULE	
	DRAIN	MANUFACTURER	COMMENTS
1 WALK IN COOLER	FS	NSF APPROVED	
2 MOP SINK	DIRECT	BACKFLOW PREVENTION DEVICE	HOT & COLD WATER
3 WATER HEATER			ELECTRIC 20 GALLON
4 LOCKER			
5 LAVATORY	DIRECT		HOT & COLD WATER
6 SOAP & TOWEL DISPENSER			
7 MERCHANDISER	SELF CONTAINED	BEVERAGE COMPANY	
8 MERCHANDISER	SELF CONTAINED	BEVERAGE COMPANY	
9 NSF SHELVES		NSF	

NOTES:

1. ALL EXTERIOR AND RESTROOM DOORS ARE SELF-CLOSING.
2. RESTROOM EQUIPPED WITH LIGHT SWITCH ACTIVATED EXHAUST FAN.
3. FLUORESCENT LIGHTING

SCALE: 1/4 INCHES = 1 FOOT